


EOU: PROPOSED 2017 CONSTRUCTION

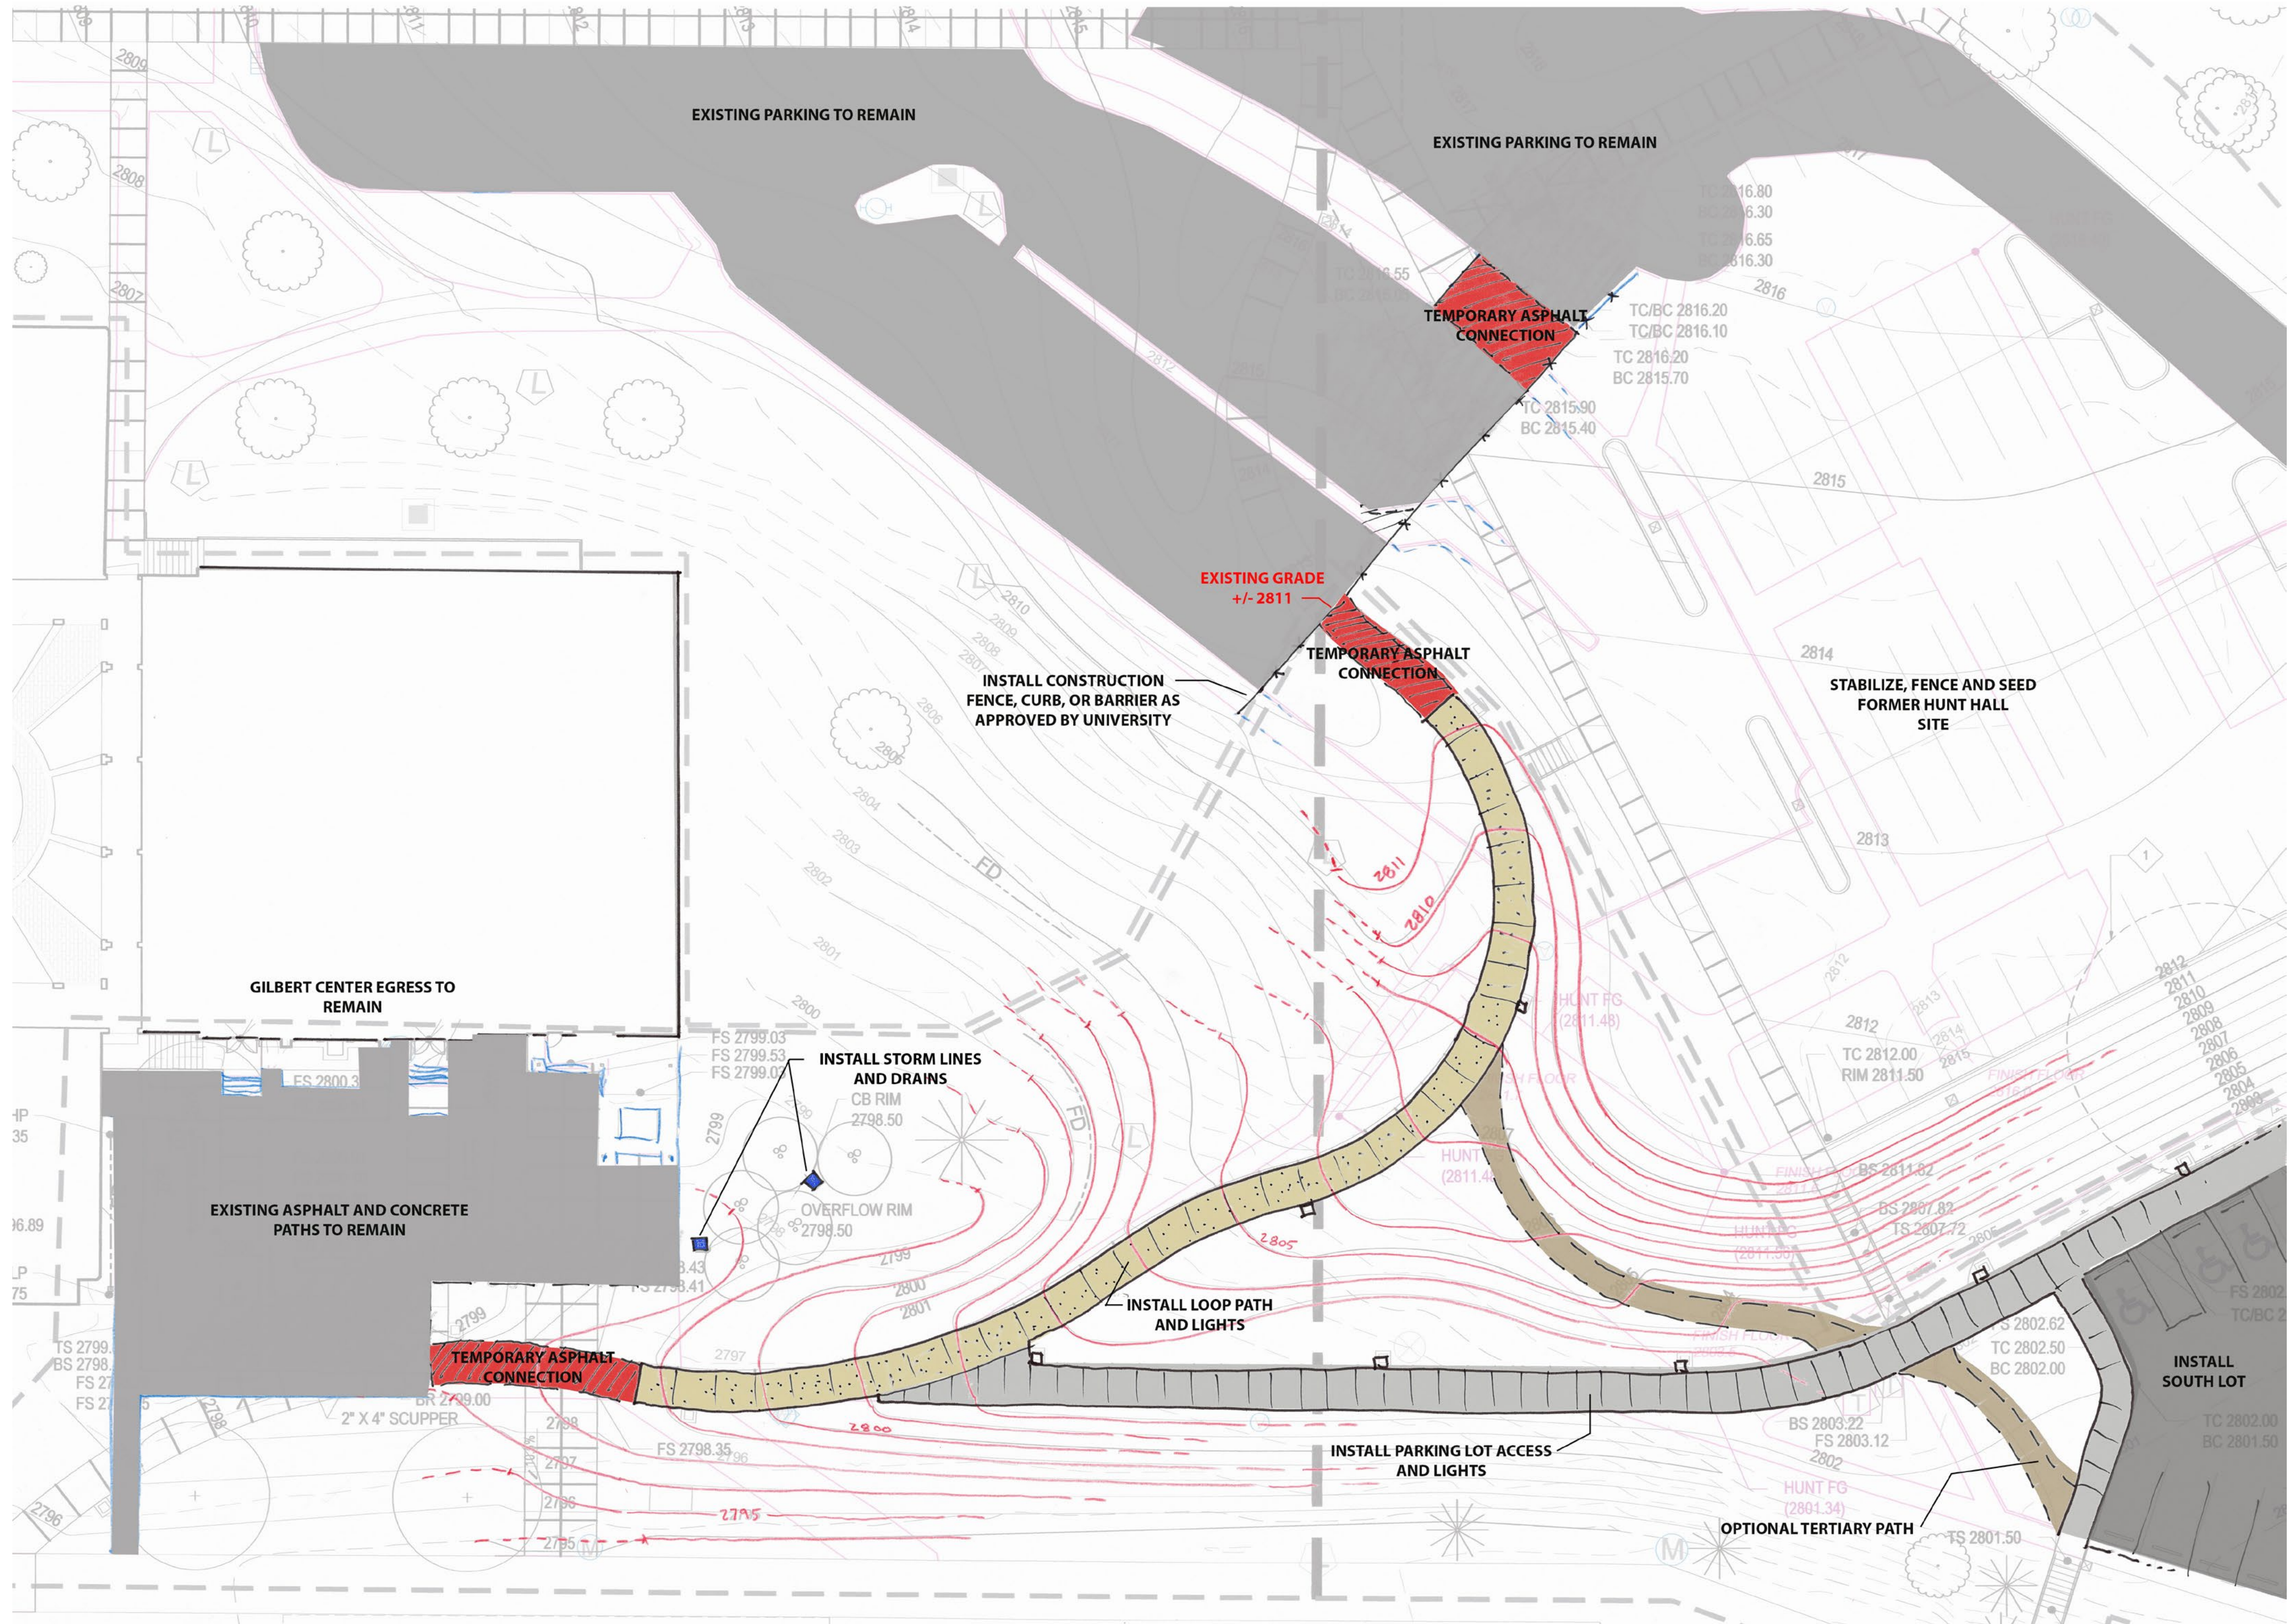

1" = 20'-0" (1)